


17
293.8

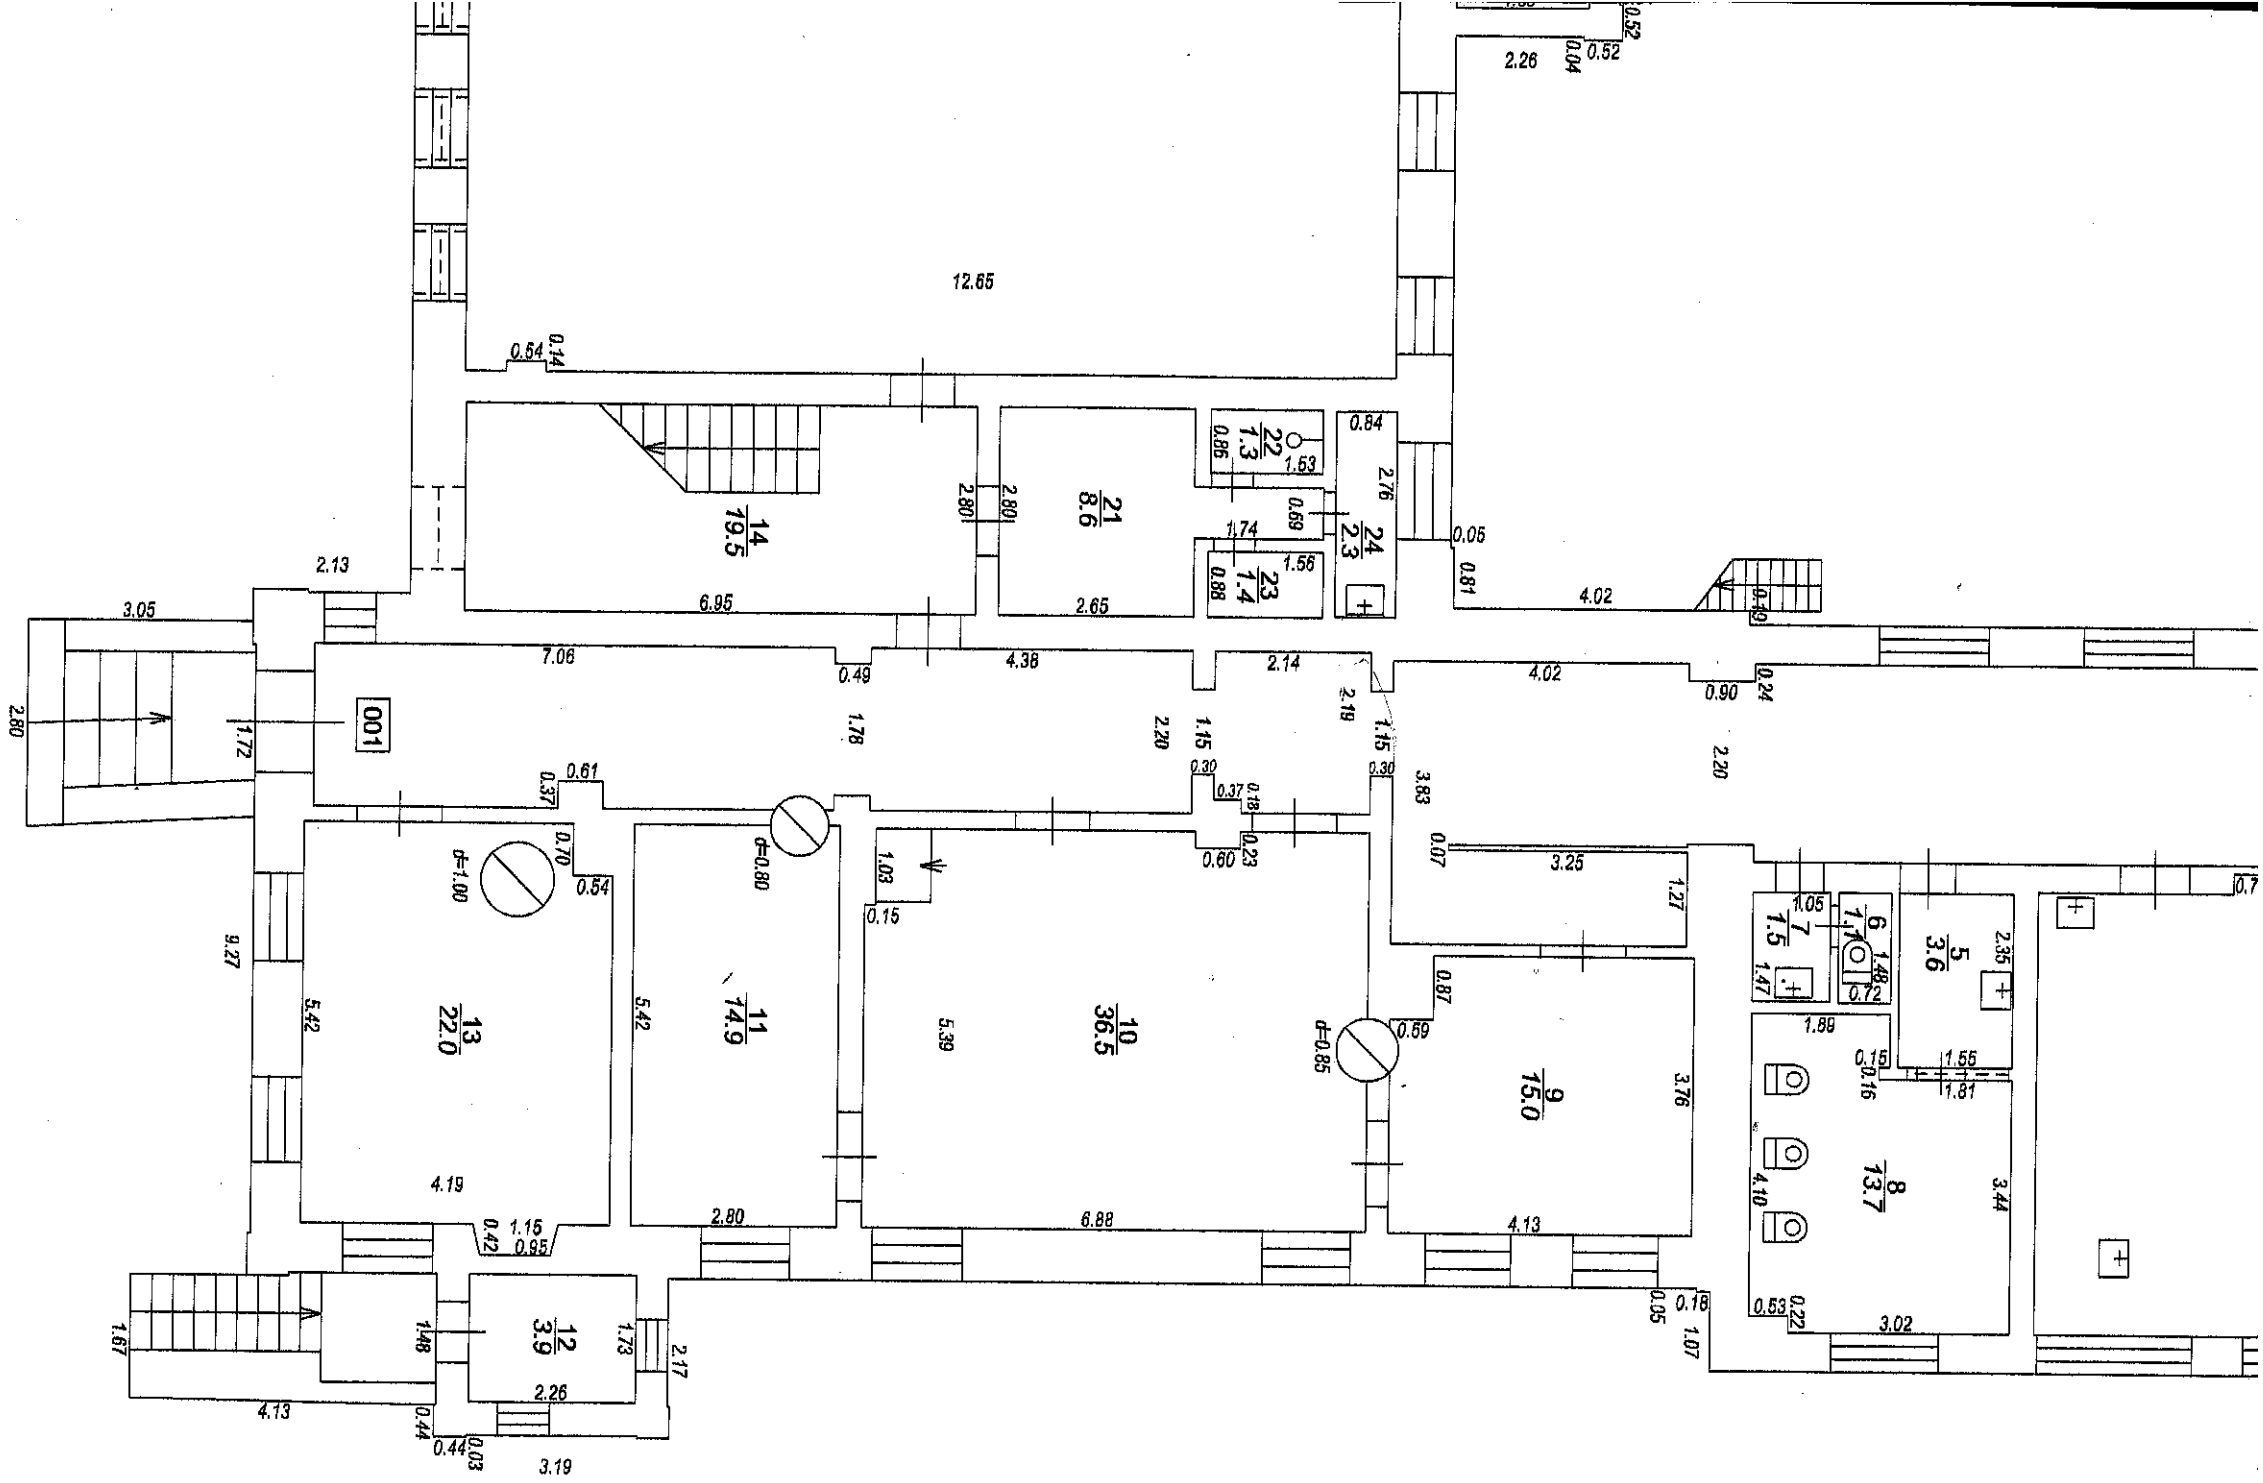

STĀVA PLĀNS			
KADASTRA APZĪMĒJUMS	STĀVS	MĒROGS	LPP.
4494 003 0226 011	1	1 : 100	7

2

