



1.

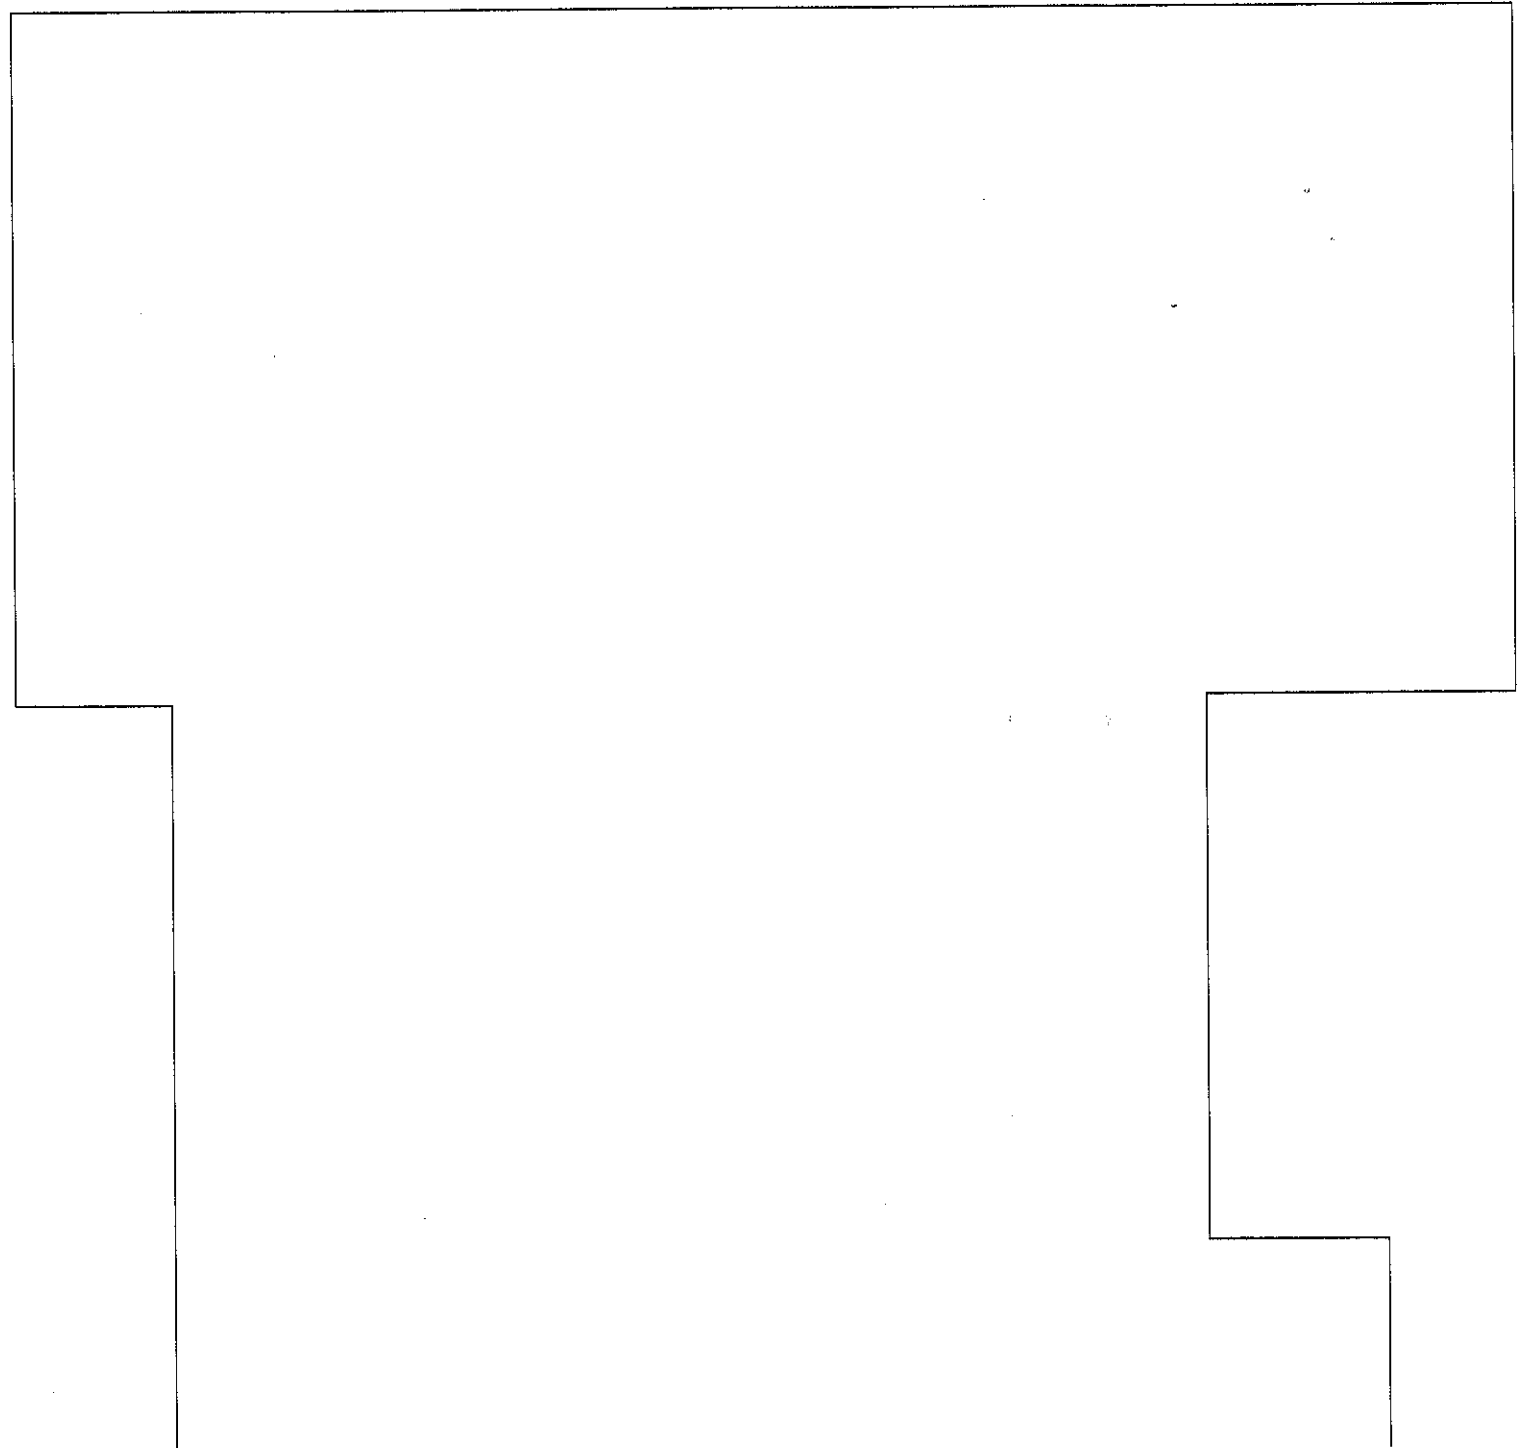

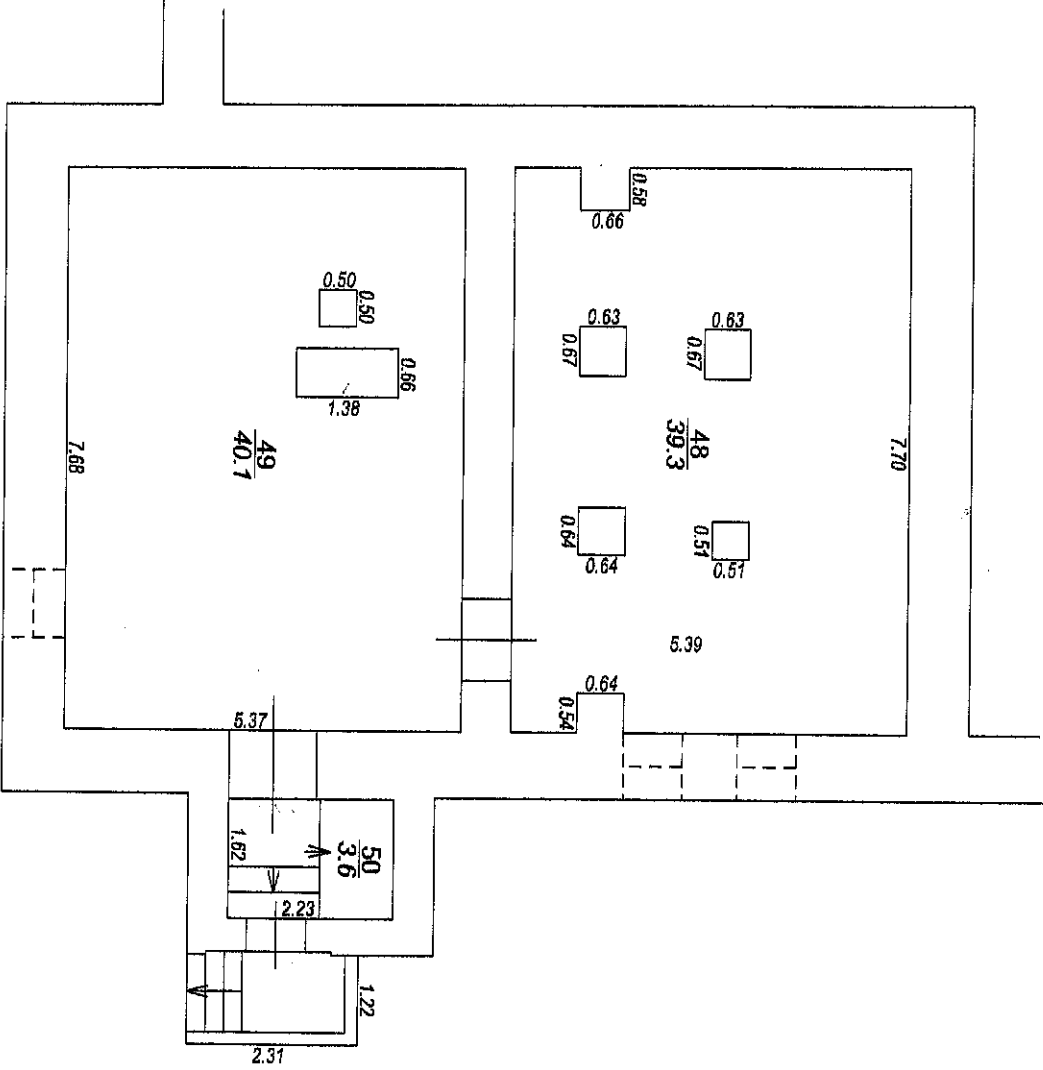

STĀVA PLĀNS			
KADASTRA APZĪMĒJUMS	STĀVS	MĒROGS	LPP.
4494 003 0226 011	-1	1 : 100	9

20

